

# MACKENZIE.

DESIGN DRIVEN | CLIENT FOCUSED



## SILVERTON CIVIC CENTER - CITY COUNCIL PRESENTATION

SILVERTON, OR | AUGUST 03, 2020



- Department Legend**
- Support
  - Police
  - Public
  - Shared

SCALE: 1/16" = 1'-0"





**Department Legend**

- City Hall
- SUPPORT
- Public
- Shared



SCALE: 1/16" = 1'-0"





**WOLF BUILDING**



**MASONIC HALL**



**SILVER CREEK**



**SILVER FALLS LODGE**




**MUKITEO COMMUNITY CENTER**




**BAINBRIDGE ISLAND CITY HALL**



**KEIZER CIVIC CENTER**

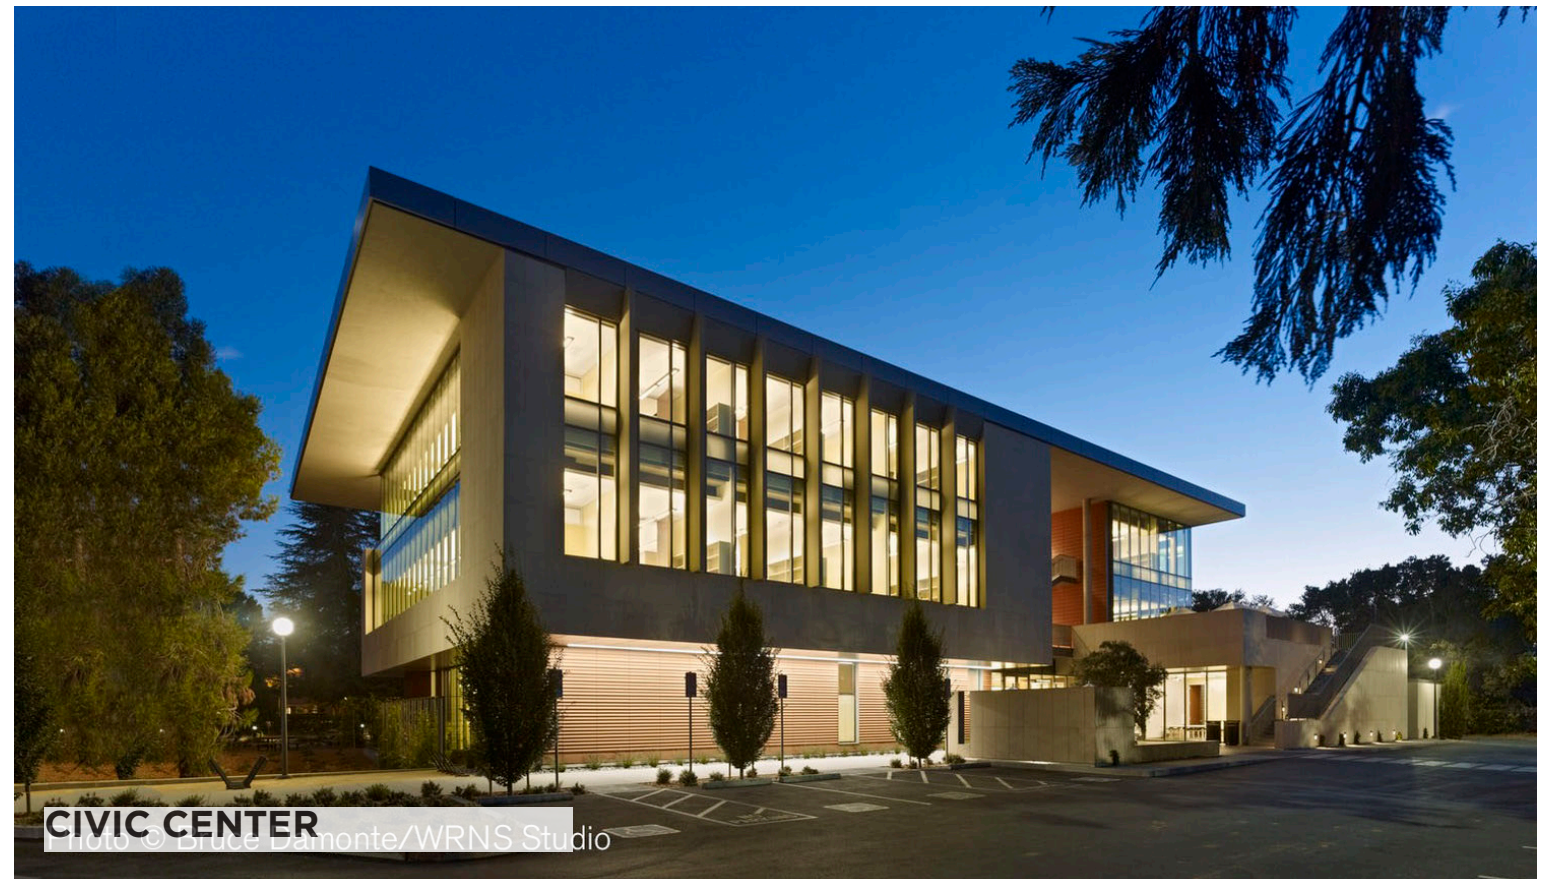


**CIVIC CENTER**  
Photo © Bruce Damonte/WRNS Studio

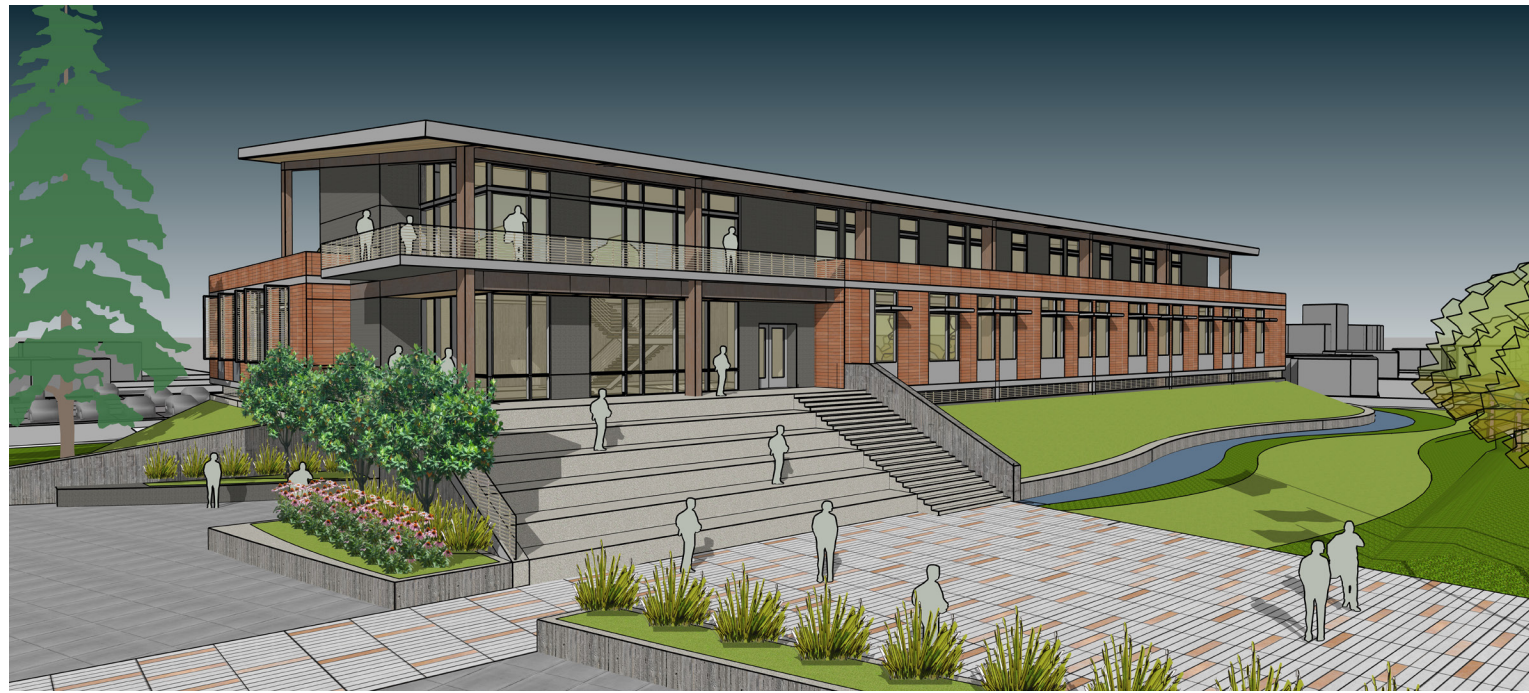



SOUTH ELEVATION

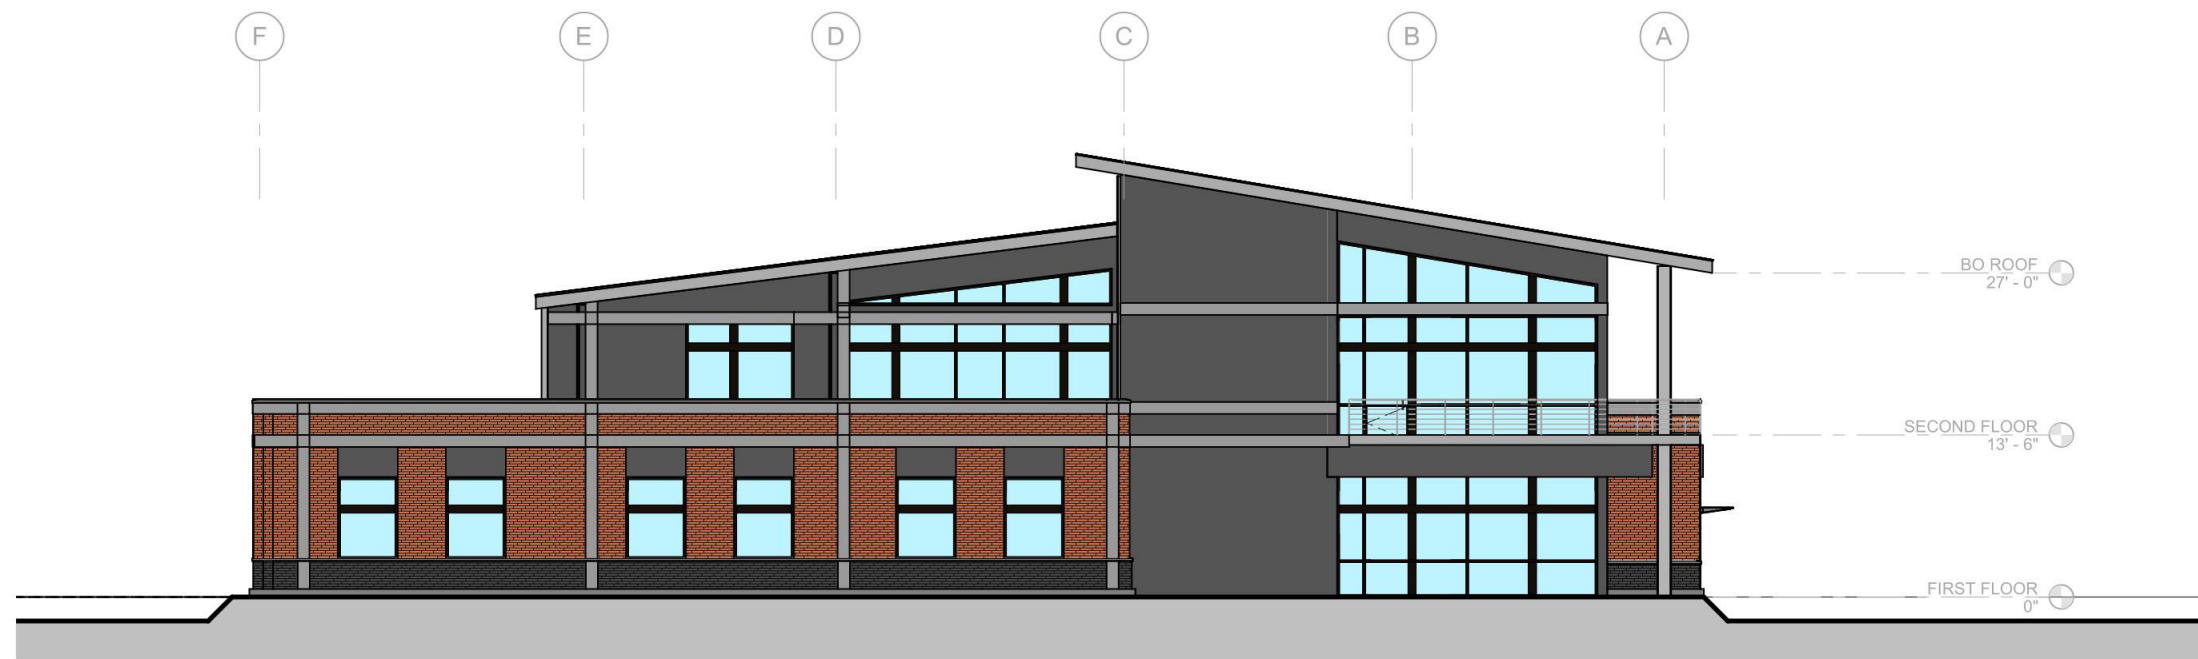

WEST ELEVATION

SCALE: 1/16" = 1'-0"



NORTH ELEVATION




EAST ELEVATION

SCALE: 1/16" = 1'-0"



## Storefront System

Kawneer 451T  
Front Mount, Anodized Aluminum / Black

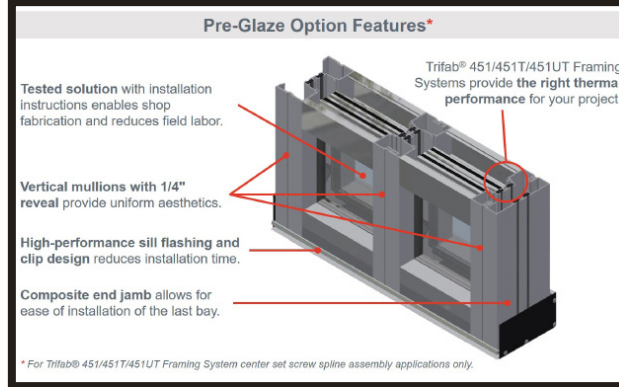


## Glass

Vitro  
Solarban 60



## Roof

Taylor Metal  
Slim-Lock  
Sterling Grey

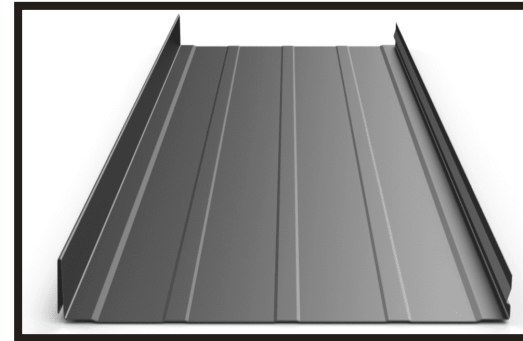

## Fiber Cement Panel

Equitone  
Gray




## Steel

Structural Steel Column  
Painted Grey or Cladded




## Brick - Body

Interstate Brick  
2 1/4" Norman Brick, Running Bond  
Mountain Red

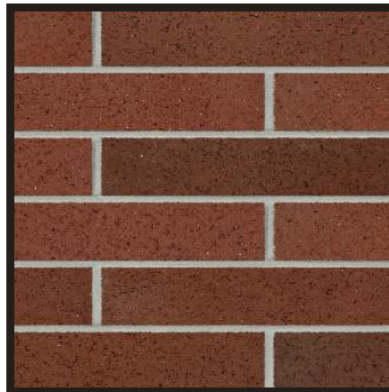


## Brick - Accent

Interstate Brick  
4" x 7.5" x 16" Atlas Brick,  
Running Bond  
Midnight Black

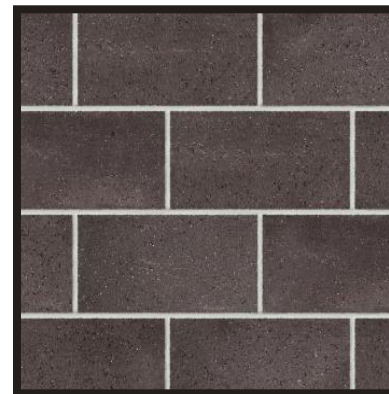

## Cable Rail System

Stainless Steel Cable Solutions

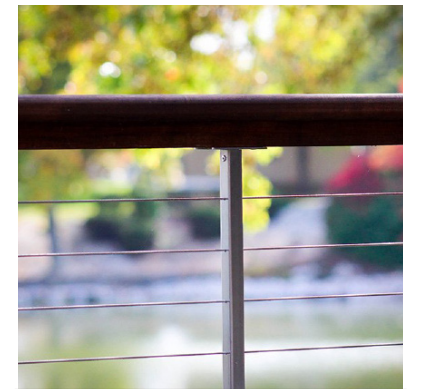

## MILESTONE SCHEDULE:

- JULY 9th - AUG 20th - SCHEMATIC DESIGN PHASE (SD)
- AUG 3, 2020 - CITY COUNCIL MEETING
- AUG 20th - RELEASE SD SET FOR CITY STAFF & COUNCIL REVIEW
- AUG 27th - COMMENTS DUE BACK TO MACKENZIE
- AUG 20th - SEPT 17th - SD COST ESTIMATING
- SEPT 21st - CITY COUNCIL MEETING - PRESENT SCHEMATIC DESIGN & COST ESTIMATE
- SEPT 24th - NOV 5th - DESIGN DEVELOPMENT PHASE (DD)
- NOV 5th - DEC 3RD - DD COST ESTIMATING
- DEC 7th - CITY COUNCIL MEETING - PRESENT DD DOCUMENTS & COST ESTIMATE

# MACKENZIE.

833.317.9051 | [mcknze.com](https://mcknze.com)

Architecture · Interiors · Structural Engineering · Civil Engineering  
Land Use Planning · Transportation Planning · Landscape Architecture

Copyright © 2019 Mackenzie, All Rights Reserved.