



August 27, 2020

# Civic Center Equity and Inclusion Task Force



# Overview

---

- Civic Center process
- DEI context
- Formation of the Task Force

# Civic Center Timeline

**Government**   **Departments**   **Our Community**   **I Want To...**   Search...

**CITY OF SILVERTON**  
EST. 1844  
OREGON'S GARDEN CITY

**STAY HOME. SAVE LIVES.**

Make a Payment   Stay Connected   Report a Concern   Parks & Facilities   Watch Meetings   FAQs

**Latest News**  
**Mayor Palmer Awarded 2020 Mayors Leadership Award** The Oregon Mayor's Association honored Mayor Palmer on August 7 with the Leadership Award in the Large City category. [Additional Info...](#)  
**Latest Updates re: COVID-19 / Últimas actualizaciones re: COVID-19** Please read on (includes a history of updates). [Siga leyendo \(incluye la historia de noticias\). Read on...](#)  
**Volunteers Needed** The City is seeking volunteers interested in serving on the Silverton Urban Renewal Advisory Committee (SURAC) and the Affordable Housing Task Force. [Read on...](#)

**Meeting Calendar**  
**August 2020**

Sun	Mon	Tue	Wed	Thu	Fri	Sat
26	27	28	29	30	31	01
02	03	04	05	06	07	08
09	10	11	12	13	14	15
16	17	18	19	20	21	22
23	24	25	26	27	28	29
30	31	01	02	03	04	05

**Thu, Aug 27**  
[Civic Center Equity and Inclusion Task Force](#)  
[Read On](#)

**Wed, Sep 2**  
[Homeless/Housing Task Force](#)  
[Read On](#)

**Mon, Sep 7**  
[City Hall Offices Closed - Labor Day](#)  
[Read On](#)

**Popular Links**  
[Eugene Field Timeline, Fact Sheet & Photo Gallery](#)  
[Citizen Alert Notification Sign Up](#)  
[Emergency Management](#)  
[Utility Application](#)  
[Employment](#)  
[Municipal Code](#)  
[Resolutions & Ordinances](#)  
[City Maps](#)

**City of Silverton Newsletter**



## Popular Links

[Eugene Field Timeline, Fact Sheet & Photo Gallery](#)

[Citizen Alert Notification Sign Up](#)

[Emergency Management](#)


[Utility Application](#)

[Employment](#)

[Municipal Code](#)

[Resolutions & Ordinances](#)

[City Maps](#)

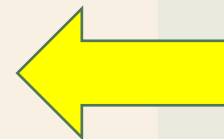

# Civic Center Timeline

[CustomLinks](#) > Eugene Field Property

## Fact Sheet Former Eugene Field School Property 410 N. Water Street (3.46 acres)



Silverton Civic Center - City Council Presentation

Silverton Site Context Images

Silverton Site Context Images

Date	Action Taken	Related Documents
1/12/2015	School Board votes to close Eugene Field by August 31, 2016.	
5/9/2016	School Board selects a real estate broker to list the Eugene Field School.	
FY 2017-2018 City Council Goal	The City Council renewed a long-term goal to continue to plan for and build a new Police Station within five years with plans to incorporate City Hall within ten years.	

1/7/2019*	Demolition contractor, Groat Brothers, begins deconstruction and demolition of buildings. Target completion March 15, 2019.	
1/31/2019*	The City and MIG hosted a Eugene Field Community Workshop to elicit community input on such topics as community values, existing physical conditions, redevelopment issues and the future vision for the Eugene Field site and design.	<a href="#">Community Workshop Flyer</a>
5/6/2019	City Council reviewed four draft Eugene Field Commons concepts prepared by MIG and scheduled them to be discussed further at their May 20, 2019 Work Session.	<a href="#">Draft Concepts</a>
7/1/2019	R&R Tree Service is hired to evaluate the trees on the Eugene Field Site.	<a href="#">Arborist Report</a>
7/15/2019	City Council reviewed the Eugene Field Site: Concept Plan at their July 15, 2019 meeting.	<a href="#">Eugene Field Site: Concept Plan</a>
1/30/2020	City issued a RFP for architectural services for design of the Silverton Police Facility, Municipal Court/Council Chambers and City Hall Facilities.	
4/22/2020	The City entered into a contract with Mackenzie Engineering, Inc. in the amount of \$467,879 for the design of the Silverton Police Facility, Municipal Court/Council Chambers, and City Hall.	
5/18/2020	Mackenzie Engineering, Inc. presented City Council with a project update during their May 18, 2020 Work Session.	<a href="#">Mackenzie Presentation</a>
6/15/2020	Mackenzie Engineering, Inc. presented three site and massing options to City Council and discussed their plan for public outreach.	<a href="#">Mackenzie Video Presentation</a>
7/6/2020	Mackenzie Engineering, Inc. presented the results from the community survey and cost estimates for the three design options. City Council authorized Mackenzie to move forward with the completion of a modified schematic design for site plan - option 2.	<a href="#">Mackenzie Presentation</a>
8/3/2020	City Council approved the floor plan and the perspectives/elevations for the Silverton Police Facility, Municipal Court/Council Chambers, and City Hall.	<a href="#">Mackenzie Presentation</a>

### Additional documents related to the discussion

- [Eugene Field Elementary - Facility Evaluation](#)

# Civic Center Timeline- Community Workshop – January 31, 2019



# Conversations Around Community- August 2019

Oregon Humanities  
Silver Falls Library District  
City of Silverton

## Can We Get Along?

A FREE DISCUSSION ABOUT COMMUNITY AND CONNECTION  
*Part of Oregon Humanities' statewide Conversation Project.*



In 1992, Rodney King asked, "Can we get along?" This iconic American question still resonates today. What is it that drives this question, and why can it be so difficult to answer?

*What holds us back from connecting with each other? How do our personal experiences contribute to—and have the potential to break down—these barriers?*


Join facilitator Chisao Hata as she holds space to examine our individual and collective questions on race, perspectives, and cultural values around what brings us together and what separates us. This conversation may include some hands-on activities.

**Wednesday, August 28, 2019**  
**7-8:30 pm**  
**Silver Falls Library**  
**410 S. Water Street**  
**Silverton, OR 97381**

*Free and open to all - share the word!*



This program is made possible by the generous support of Oregon Humanities, the National Endowment for the Humanities, and the Oregon Cultural Trust

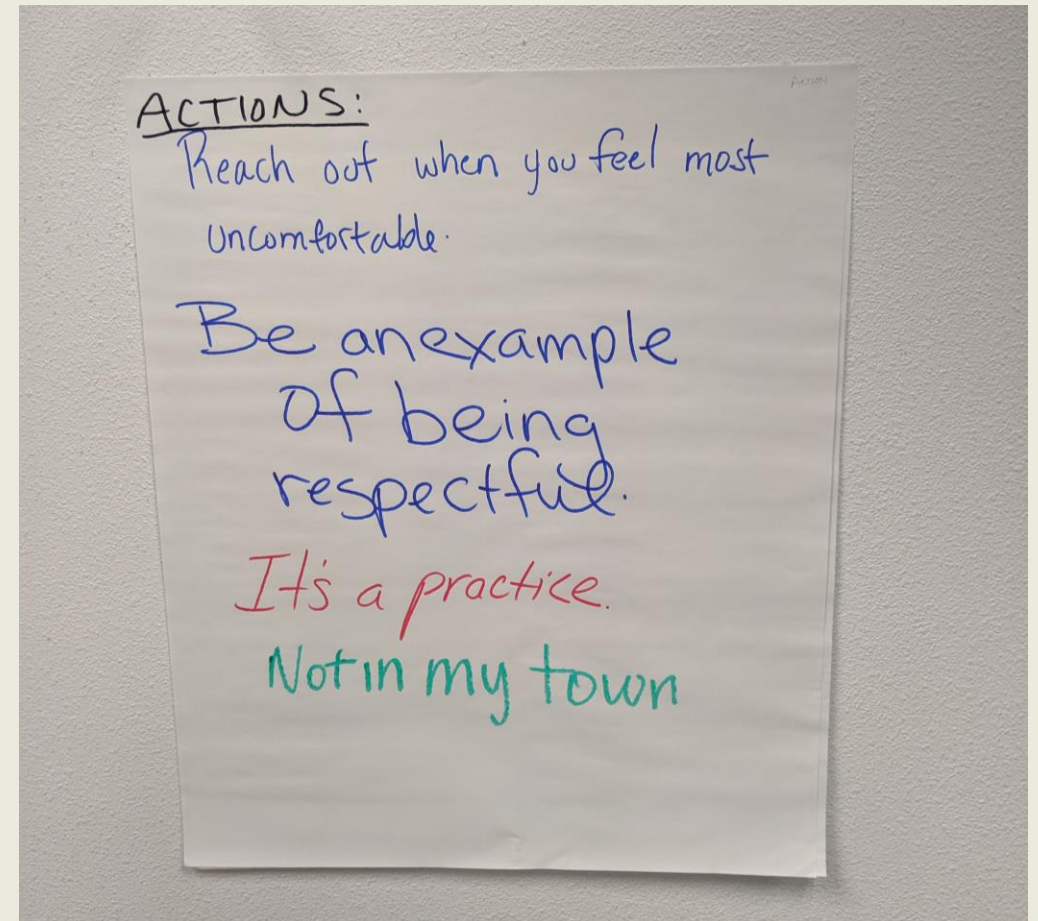

# Conversations Around Diversity, Equity, Inclusion - November 2019



## Community Town Hall

*Connection, Values, and Equity in Silverton:  
An Ongoing Conversation*

All are welcome to join for a new Town Hall format this fall. Our gathering centers around a facilitated discussion with Chisao Hata, returning to Silverton after hosting an Oregon Humanities Conversation Project event in August, titled "Can We Get Along".

Please come ready to:

- Listen to community members
- Participate in small group exchanges
- Ask questions of the City Council and School Board



**Monday/Lunes - Nov. 18, 2019  
7pm  
Silverton High School Auditorium  
1456 Pine Street**

*Habr  interpretaci3n simult nea en espa ol*

## Reuni3n Comunitaria

*Conexi3n, valores y equidad en Silverton:  
Una conversaci3n en curso*

Todos son invitados a unirse para un nuevo formato de reuni3n comunitaria ("Town Hall") este oto o. Nuestra reuni3n se centra en una discusi3n facilitada con Chisao Hata, que regresa a Silverton despu s de presentar un evento del Proyecto de Conversaci3n de Oregon Humanities en agosto, titulado " Podemos llevarnos bien?" ("Can We Get Along?").

Por favor vengan listos para:

- Escuchar a los miembros de la comunidad
- Participar en intercambios de grupos peque os
- Hacer preguntas al Consejo Municipal y al Consejo Escolar



# Civic Center Design Survey – July 2020 – 478 responses

**¡Líderes de la ciudad quieren su opinión para la estación de policía / sitio del Ayuntamiento!**



*Los comentarios ayudarán a formar la presentación de 6 de julio al Consejo Municipal*

**LLENAR LA ENCUESTA HASTA 1 DE JULIO (MIÉRCOLES)**


**Devolviendo su encuesta:**

- A LA OFICINA DE COLONIA JARDINES
- CAJA DE PAGO DEL AYUNTAMIENTO (306 S. WATER - EN EL ESTACIONAMIENTO, PASADO EL ASTA DE LA BANDERA)


También puede visitar [www.silverton.or.us](http://www.silverton.or.us) para videos y la encuesta en inglés



Help shape the design for the Police Station/City Hall Site!

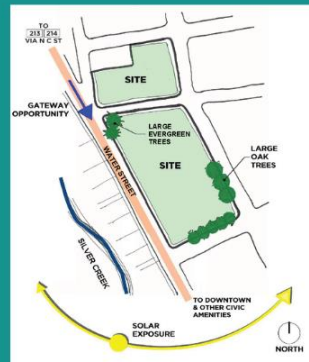

Online survey open now through Friday, July 3rd @ 12 noon

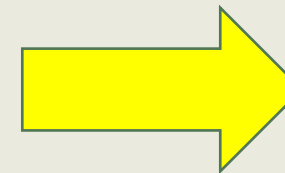

**August 3, 2020 –**


City Council ratifies appointments to Civic Center Equity and Inclusion Task Force



# Future consideration (1/2) – reaching agreement

## Consensus

- “A group using consensus is committed to finding solutions that everyone actively supports, or at least can live with.”

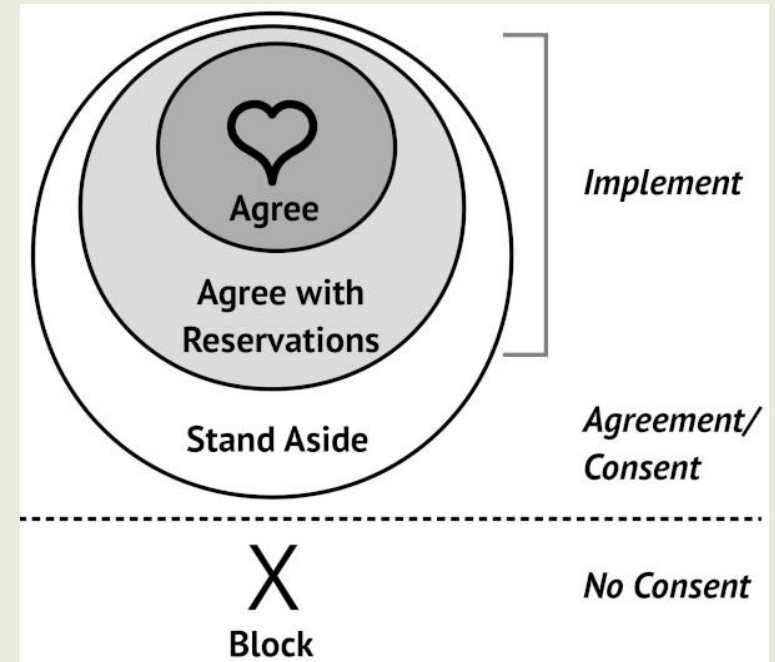

# Future consideration (2/2) – expansion of group

## Interested participants:

- Apply at [silverton.or.us/volunteerapp](http://silverton.or.us/volunteerapp)
- Conversation with Mayor
- City Council ratifies any appointments at a future meeting
- \*Contact me with any questions!

**Form Center**

Search Forms:  Select a Category

By [signing in or creating an account](#), some fields will auto-populate with your information and your submitted forms will be saved and accessible to you.

**Committee Volunteer Application** Sign In to Save Progress

**Steps**

1. [Applicant Information](#)
2. [Educational Background](#)
3. [Occupational Background](#)
4. [Disclaimers](#)
5. [Signature](#)

**Applicant Information**

Please fill in all required fields.

First Name\*  Last Name\*

Address1\*  Apt #

City\*  State\*  Zip\*

Mailing address - If different from above  Apt #

City  State  Zip

Phone Number\*  E-mail Address\*

**Background Information**

Are you a registered voter? \*

Yes  No

How long have you lived in Silverton?\*

0-4 years  5-9 years  10+

**Committee You Are Applying For\***

Select the Committee for which you are applying for. Please note, you must be eligible to serve on a City appointed Committee.

---

Thank you!


**MACKENZIE.**


DESIGN DRIVEN | CLIENT FOCUSED



## SILVERTON CIVIC CENTER - DEI PRESENTATION

SILVERTON, OR | AUGUST 27, 2020

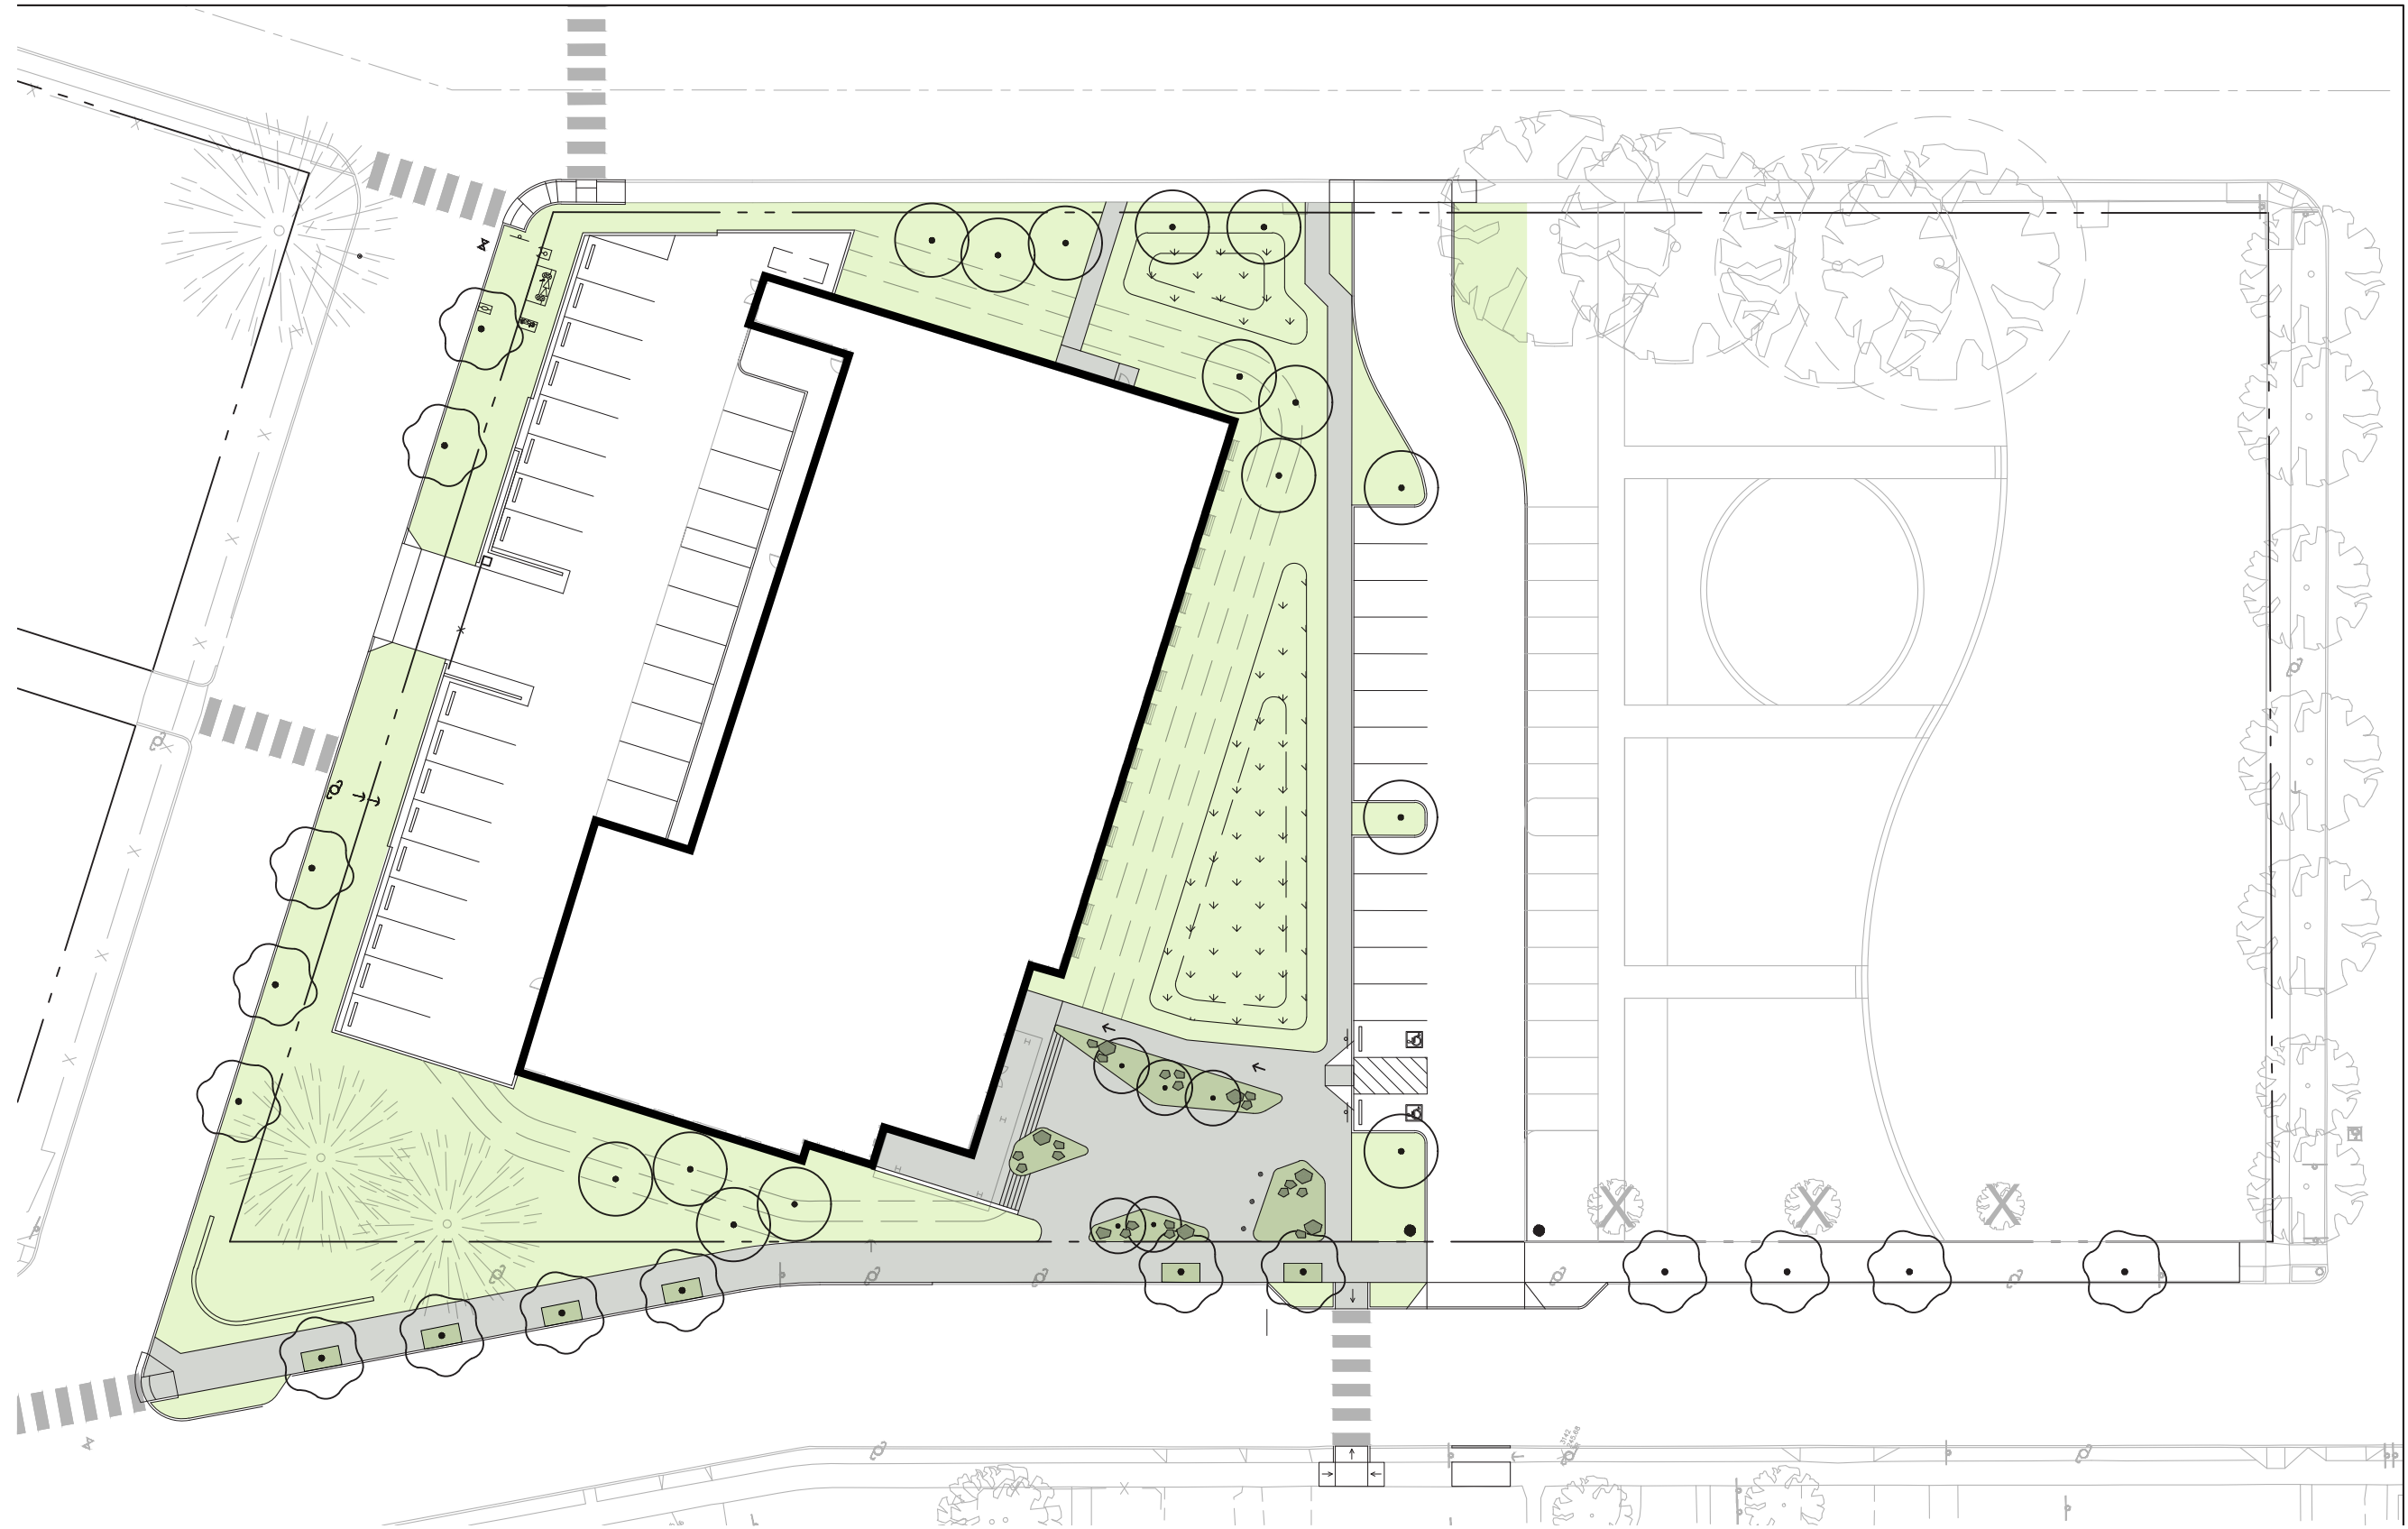

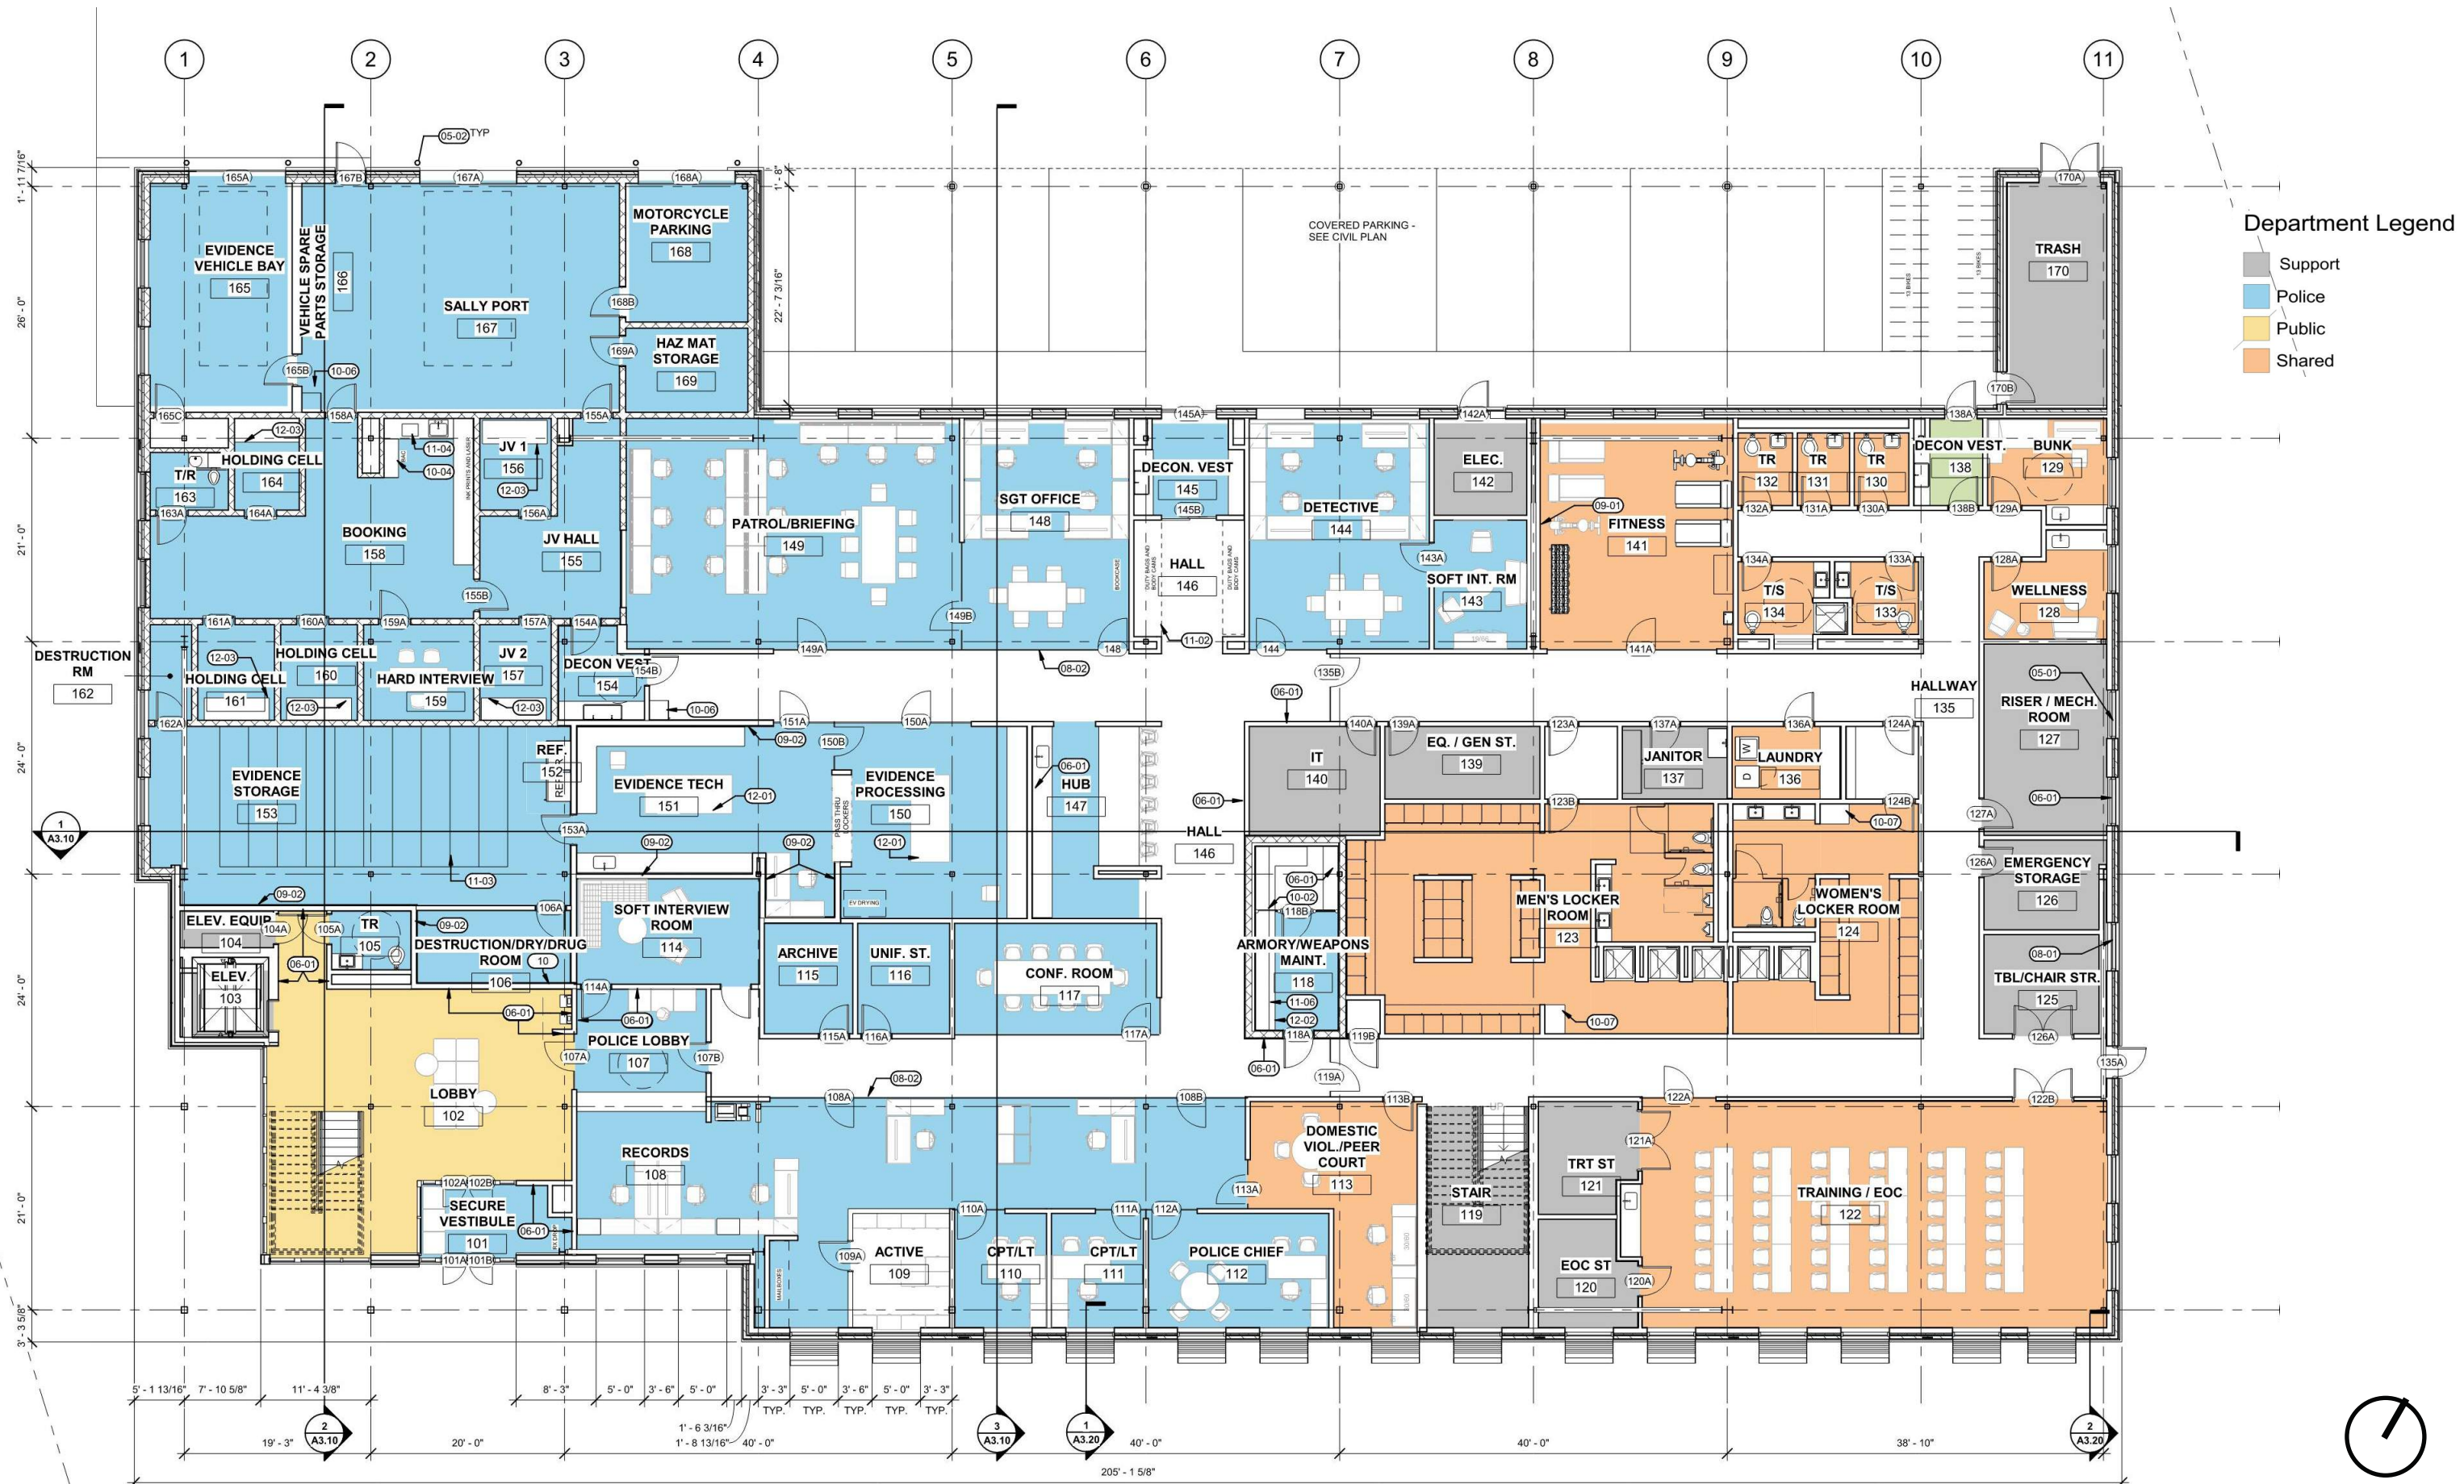


**Department Legend**

- Support
- Police
- Public
- Shared

SCALE: 1/16" = 1'-0"



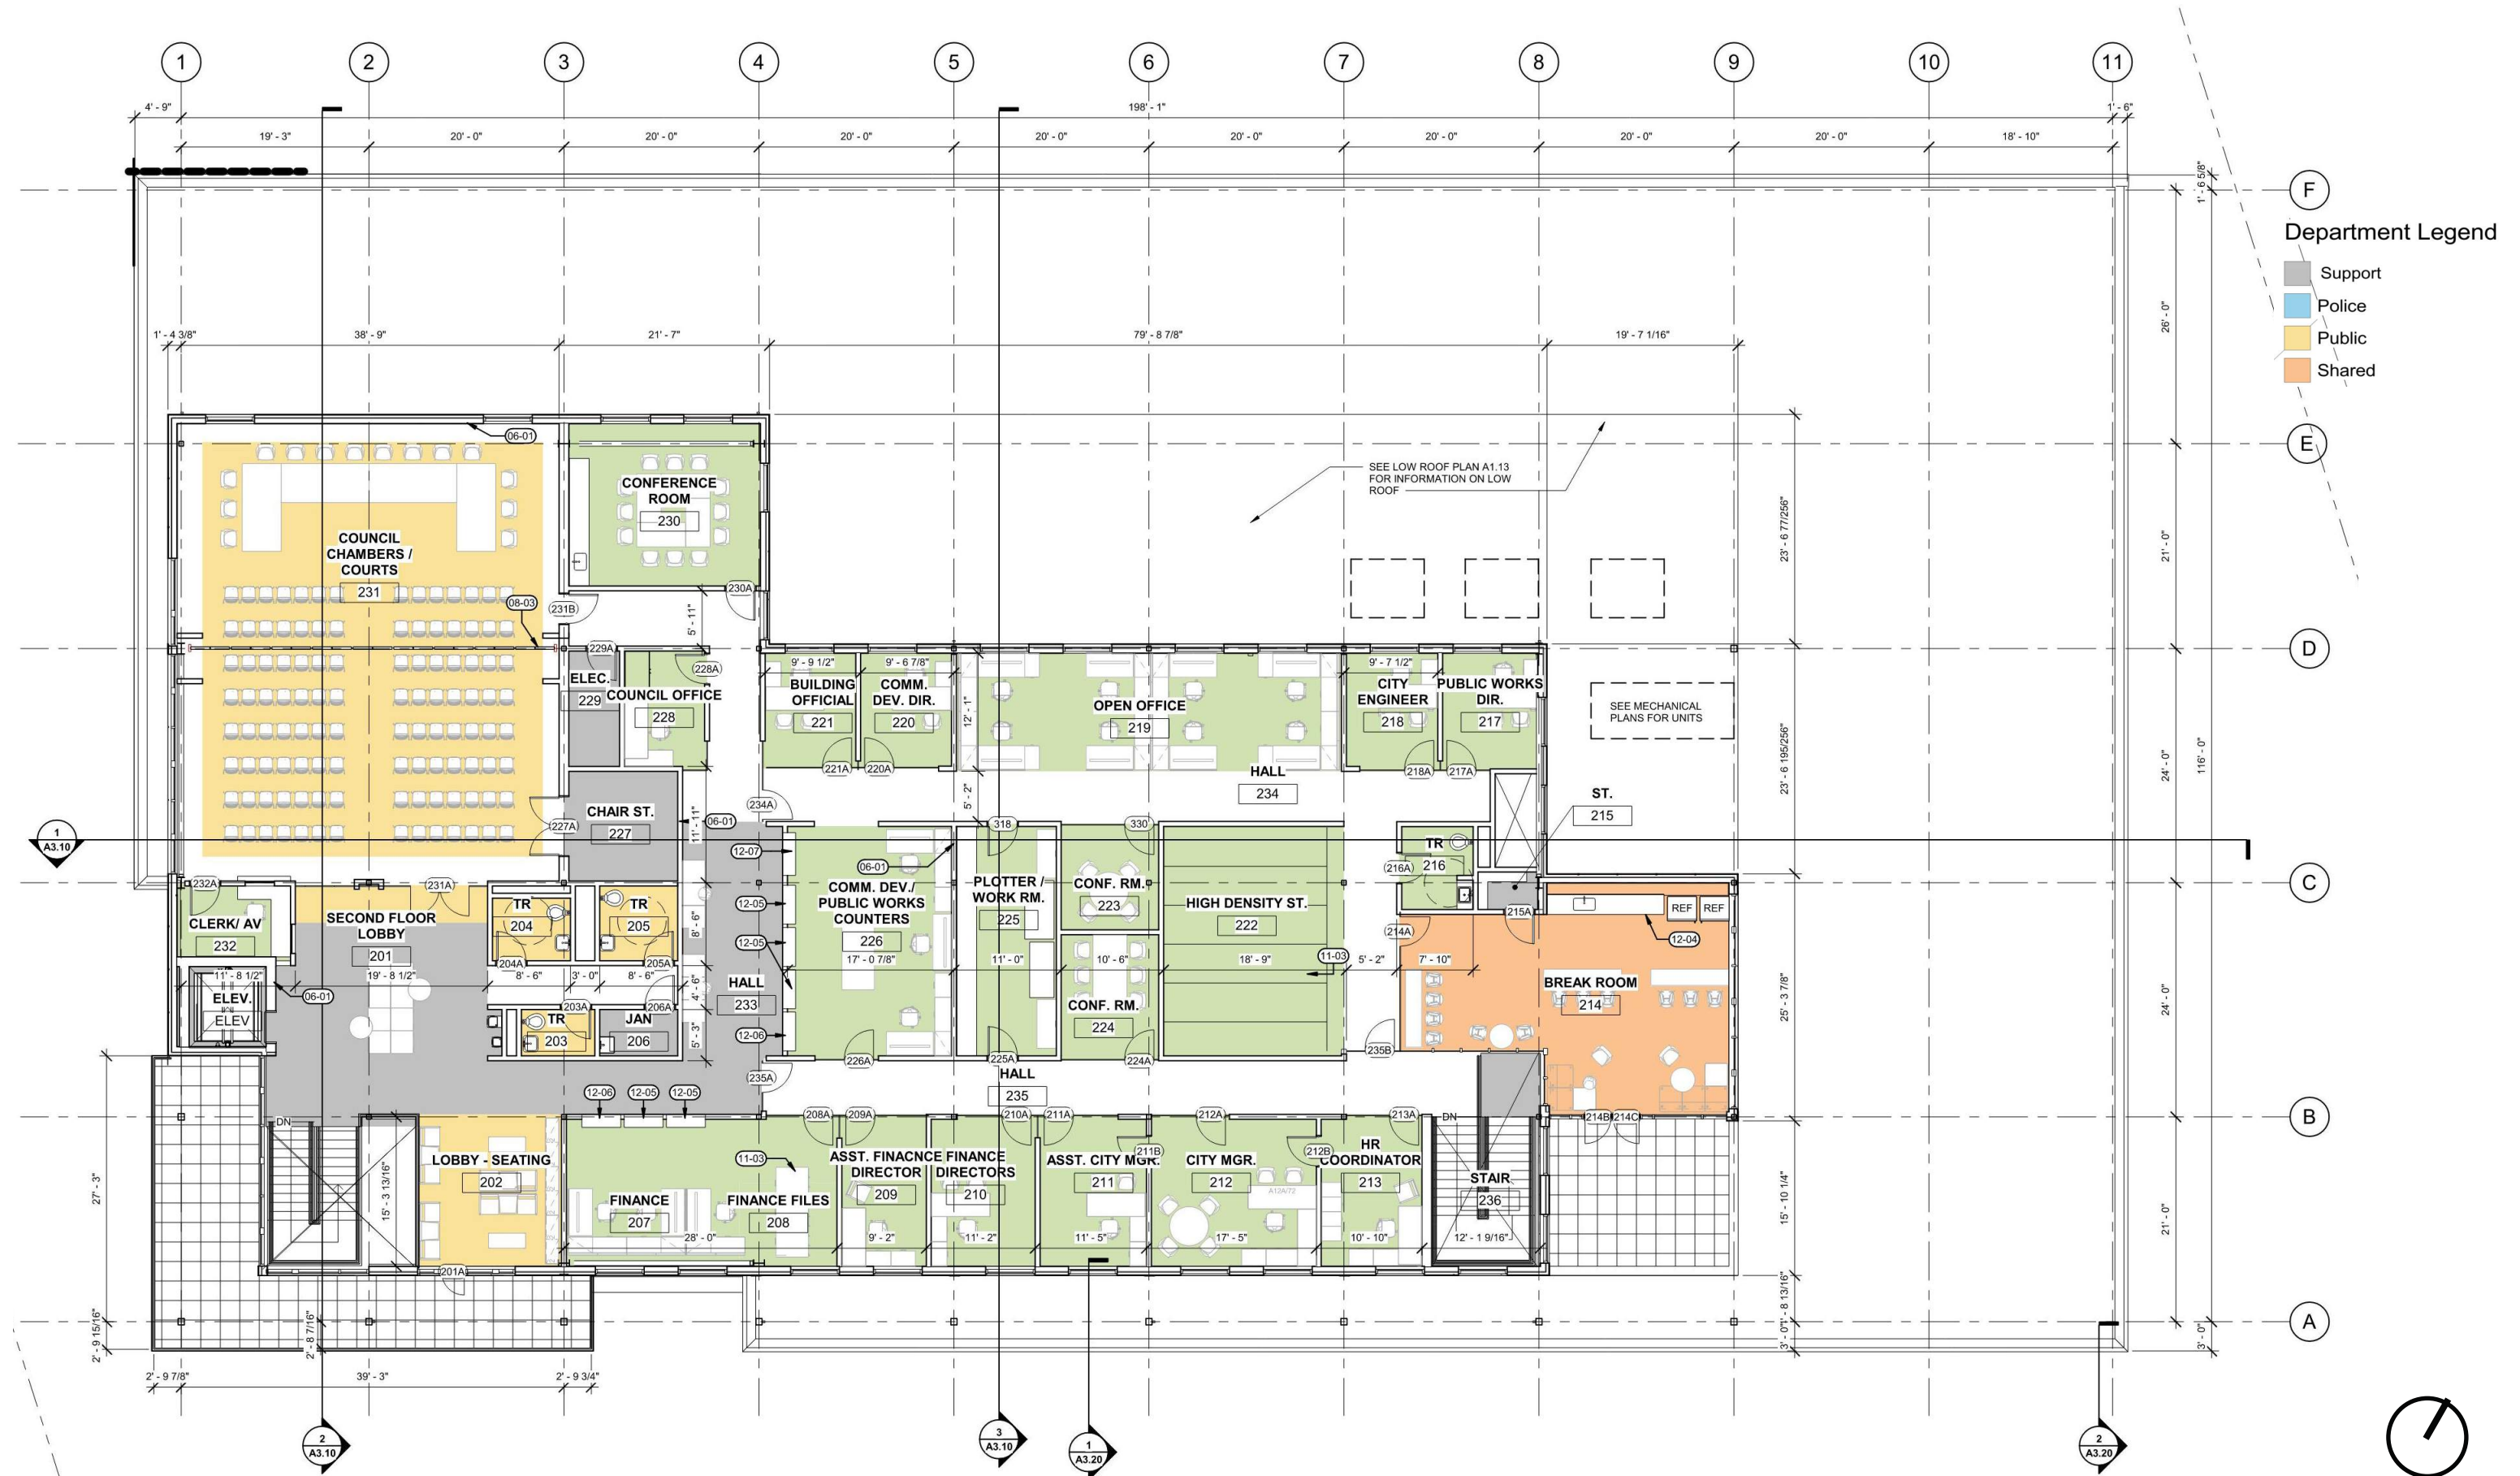

**Department Legend**

- Support
- Police
- Public
- Shared

SCALE: 1/16" = 1'-0"



**WOLF BUILDING**



**MASONIC HALL**



**SILVER CREEK**



**SILVER FALLS LODGE**





**MUKITEO COMMUNITY CENTER**




**BAINBRIDGE ISLAND CITY HALL**



**KEIZER CIVIC CENTER**



**CIVIC CENTER**  
Photo © Bruce Damonte/WRNS Studio

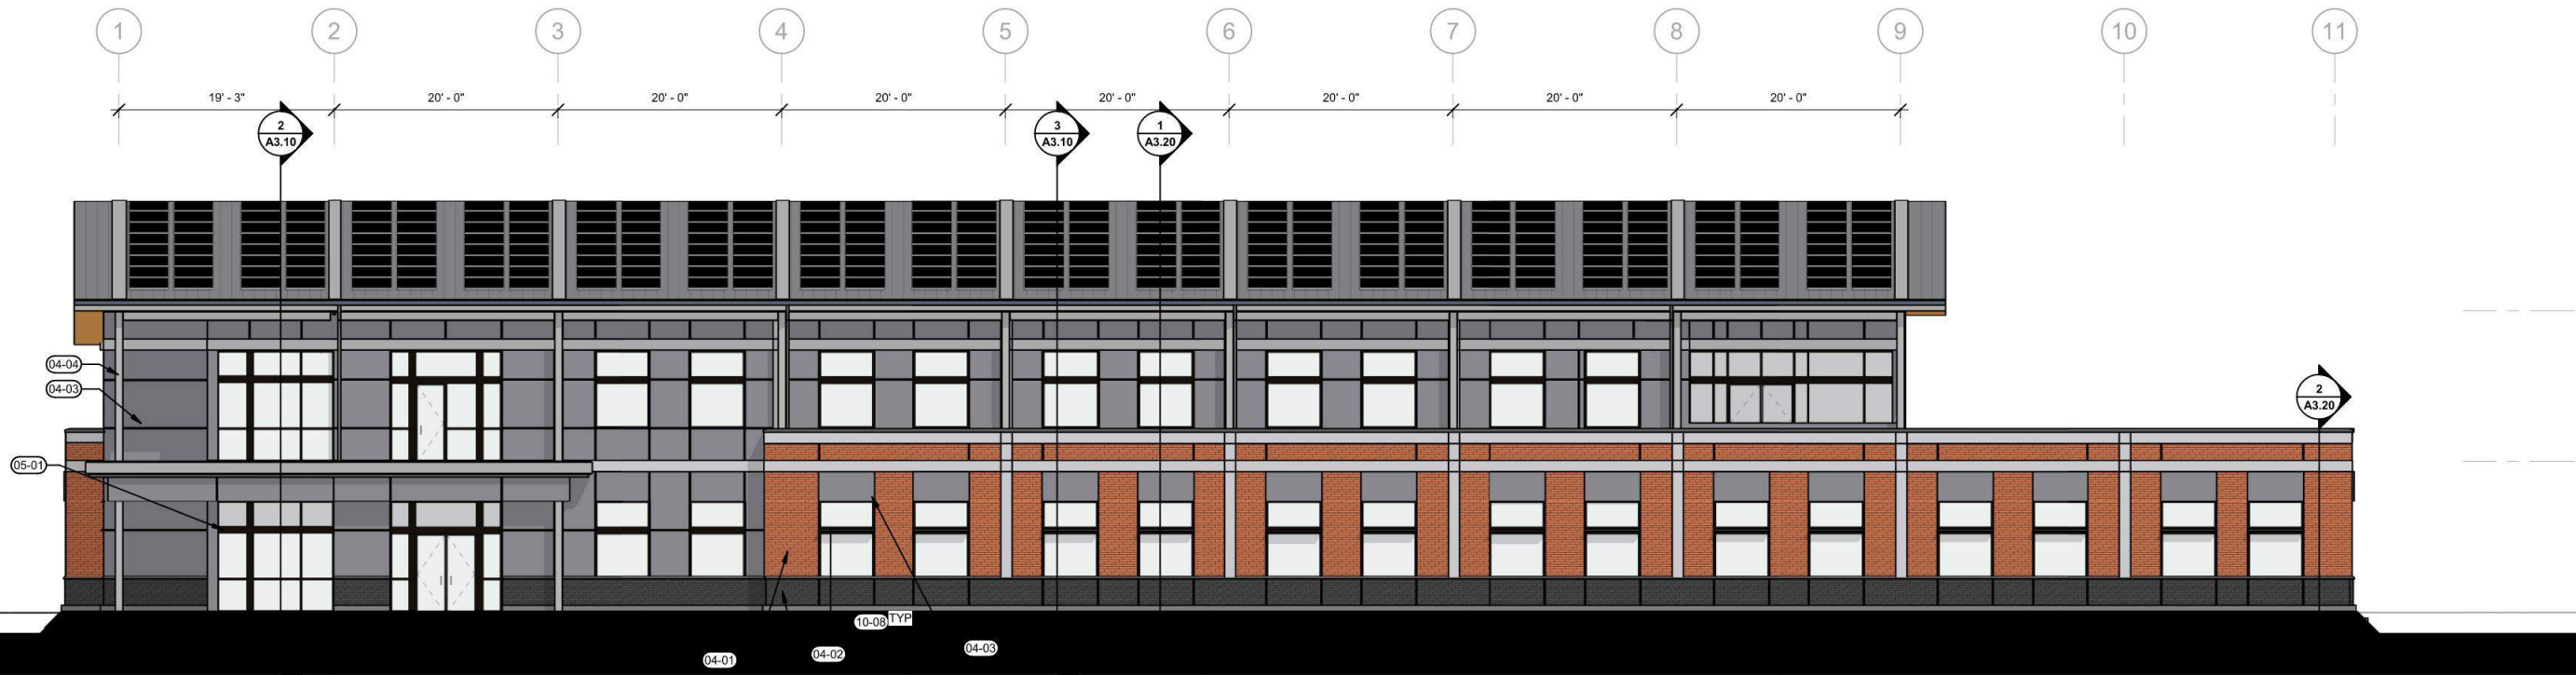

SOUTH ELEVATION




WEST ELEVATION

SCALE: 1/16" = 1'-0"



NORTH ELEVATION

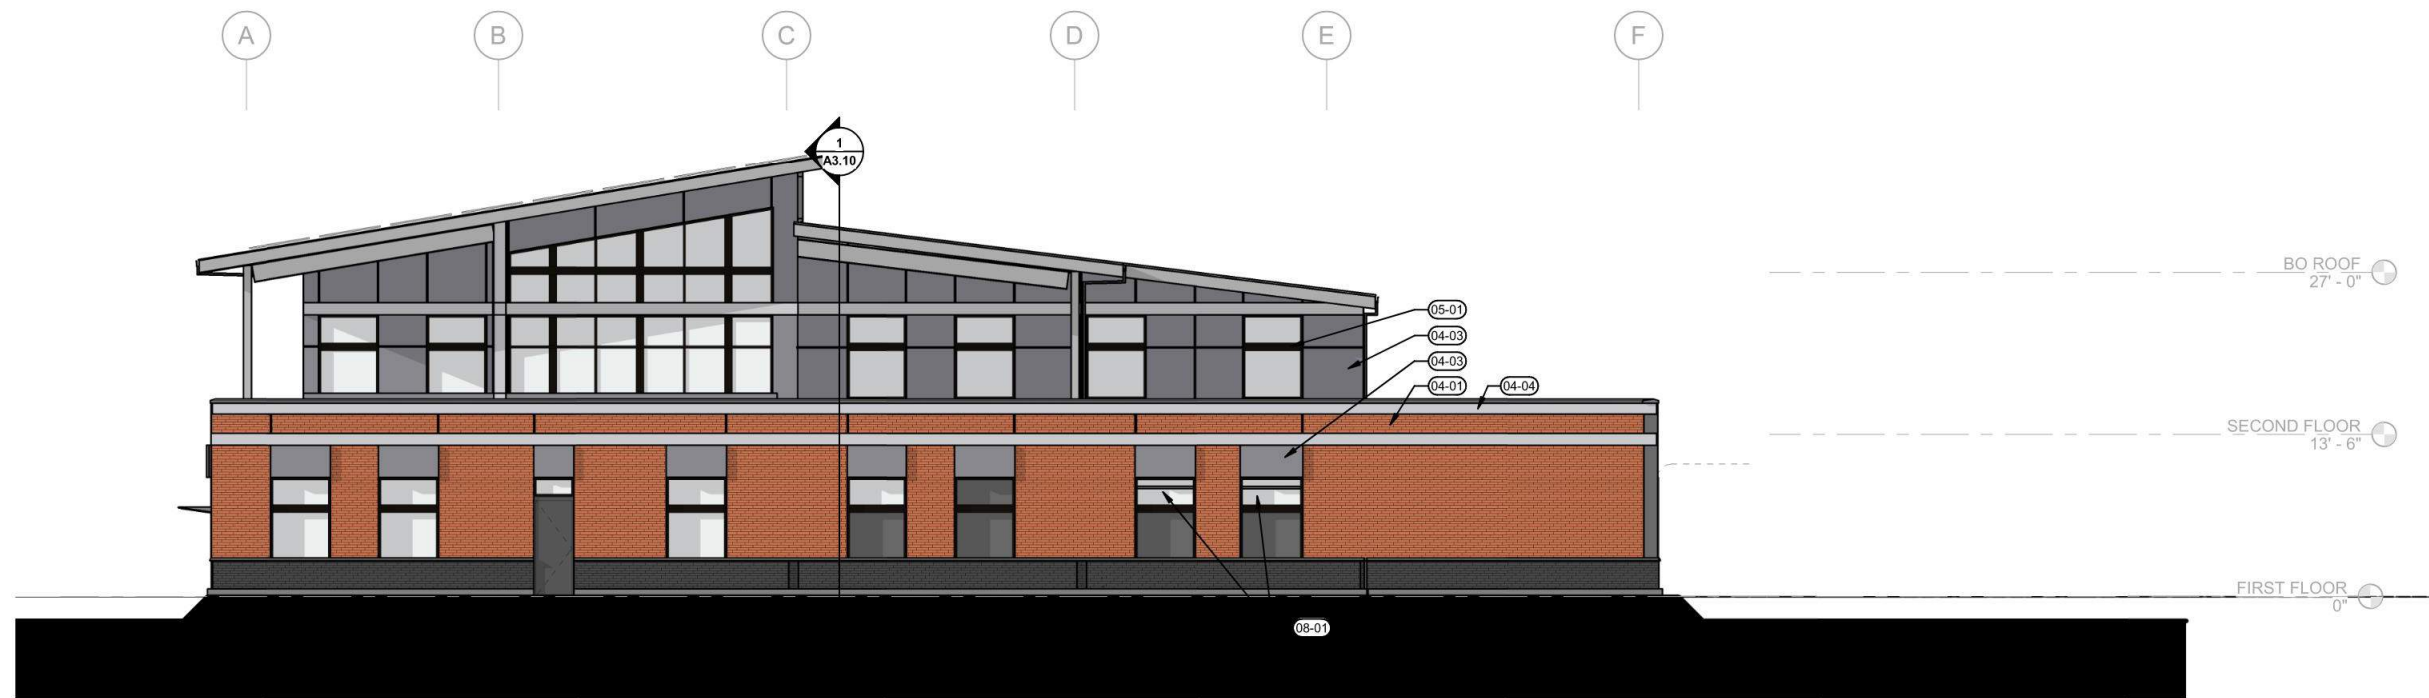


EAST ELEVATION

SCALE: 1/16" = 1'-0"

## Storefront System

Kawneer 451T  
Front Mount, Anodized Aluminum / Black

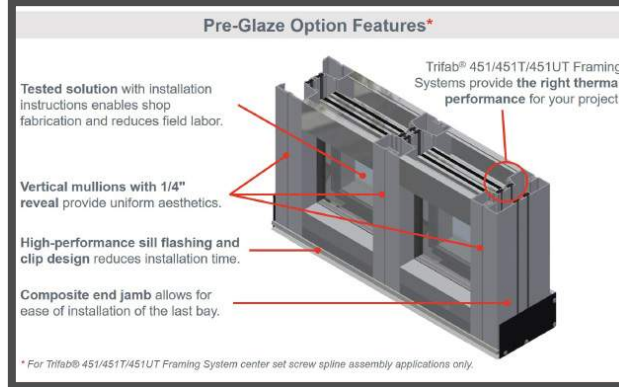


## Glass

Vitro  
Solarban 60



## Roof

Taylor Metal  
Slim-Lock  
Sterling Grey

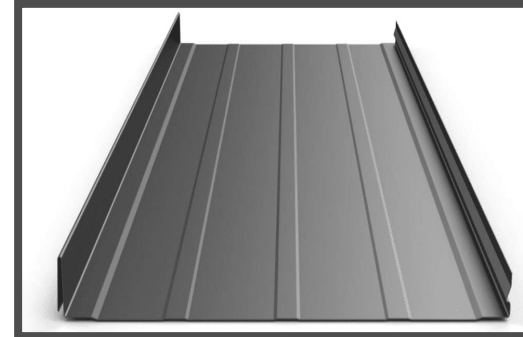

## Fiber Cement Panel

Equitone  
Gray




## Steel

Structural Steel Column  
Painted Grey or Cladded



## Brick - Body

Interstate Brick  
2 1/4" Norman Brick, Running Bond  
Mountain Red

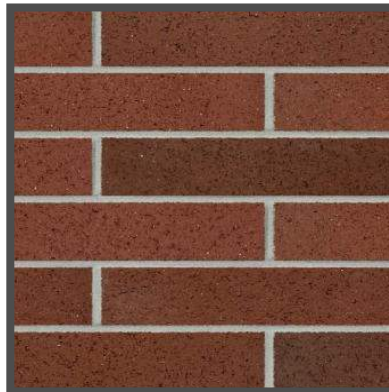

## Brick - Accent

Interstate Brick  
4" x 7.5" x 16" Atlas Brick,  
Running Bond  
Midnight Black



## Cable Rail System

Stainless Steel Cable Solutions



# Q1: WHAT DOES INCLUSIVE DESIGN MEAN TO YOU?

## Q2: WHAT WORD(S) WOULD YOU USE TO DESCRIBE YOUR PAST EXPERIENCES WITH EXISTING SILVERTON FACILITIES?

# Q3: WHAT DOES SUCCESS LOOK LIKE FOR THIS PROJECT & FOR THE SILVERTON COMMUNITY?

# Q4: WHAT WORD(S) WOULD YOU USE TO DESCRIBE YOUR IDEAL NEW SILVERTON CIVIC CENTER?



# MACKENZIE.

833.317.9051 | [mcknze.com](http://mcknze.com)

Architecture · Interiors · Structural Engineering · Civil Engineering  
Land Use Planning · Transportation Planning · Landscape Architecture

Copyright © 2019 Mackenzie, All Rights Reserved.